


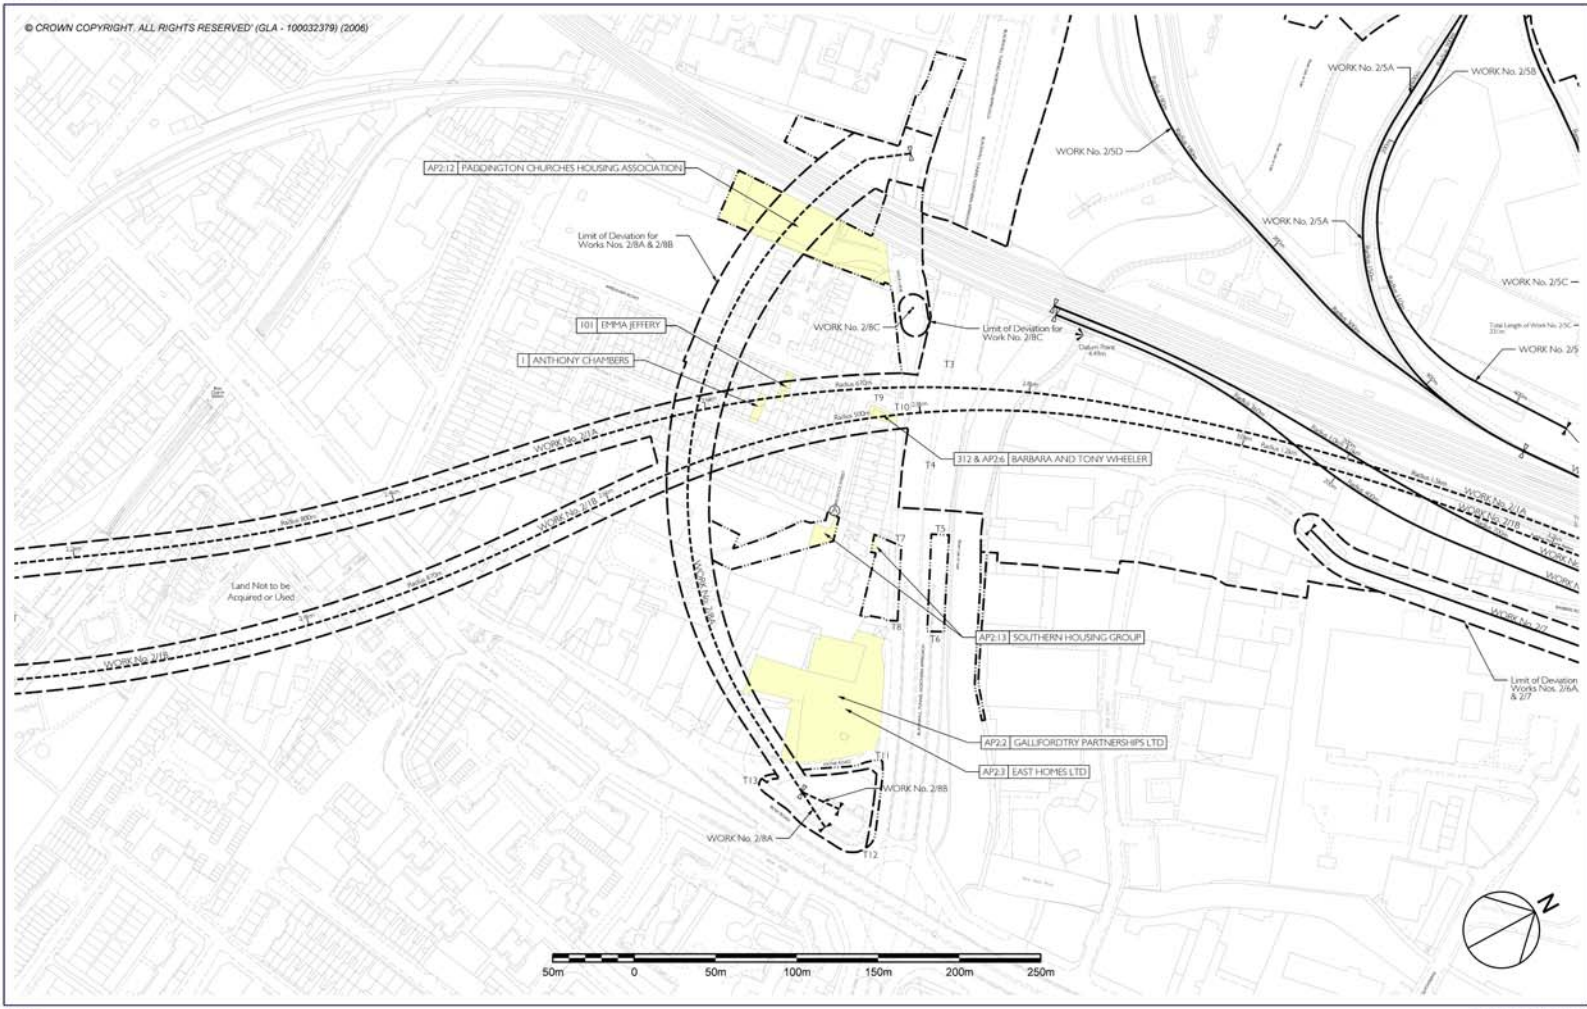


HAM & WICK SEWER DIVERSION LOCALITY OF PETITIONERS

TOWHLB-29104-030

EXHIBIT



SCN-20070116-001

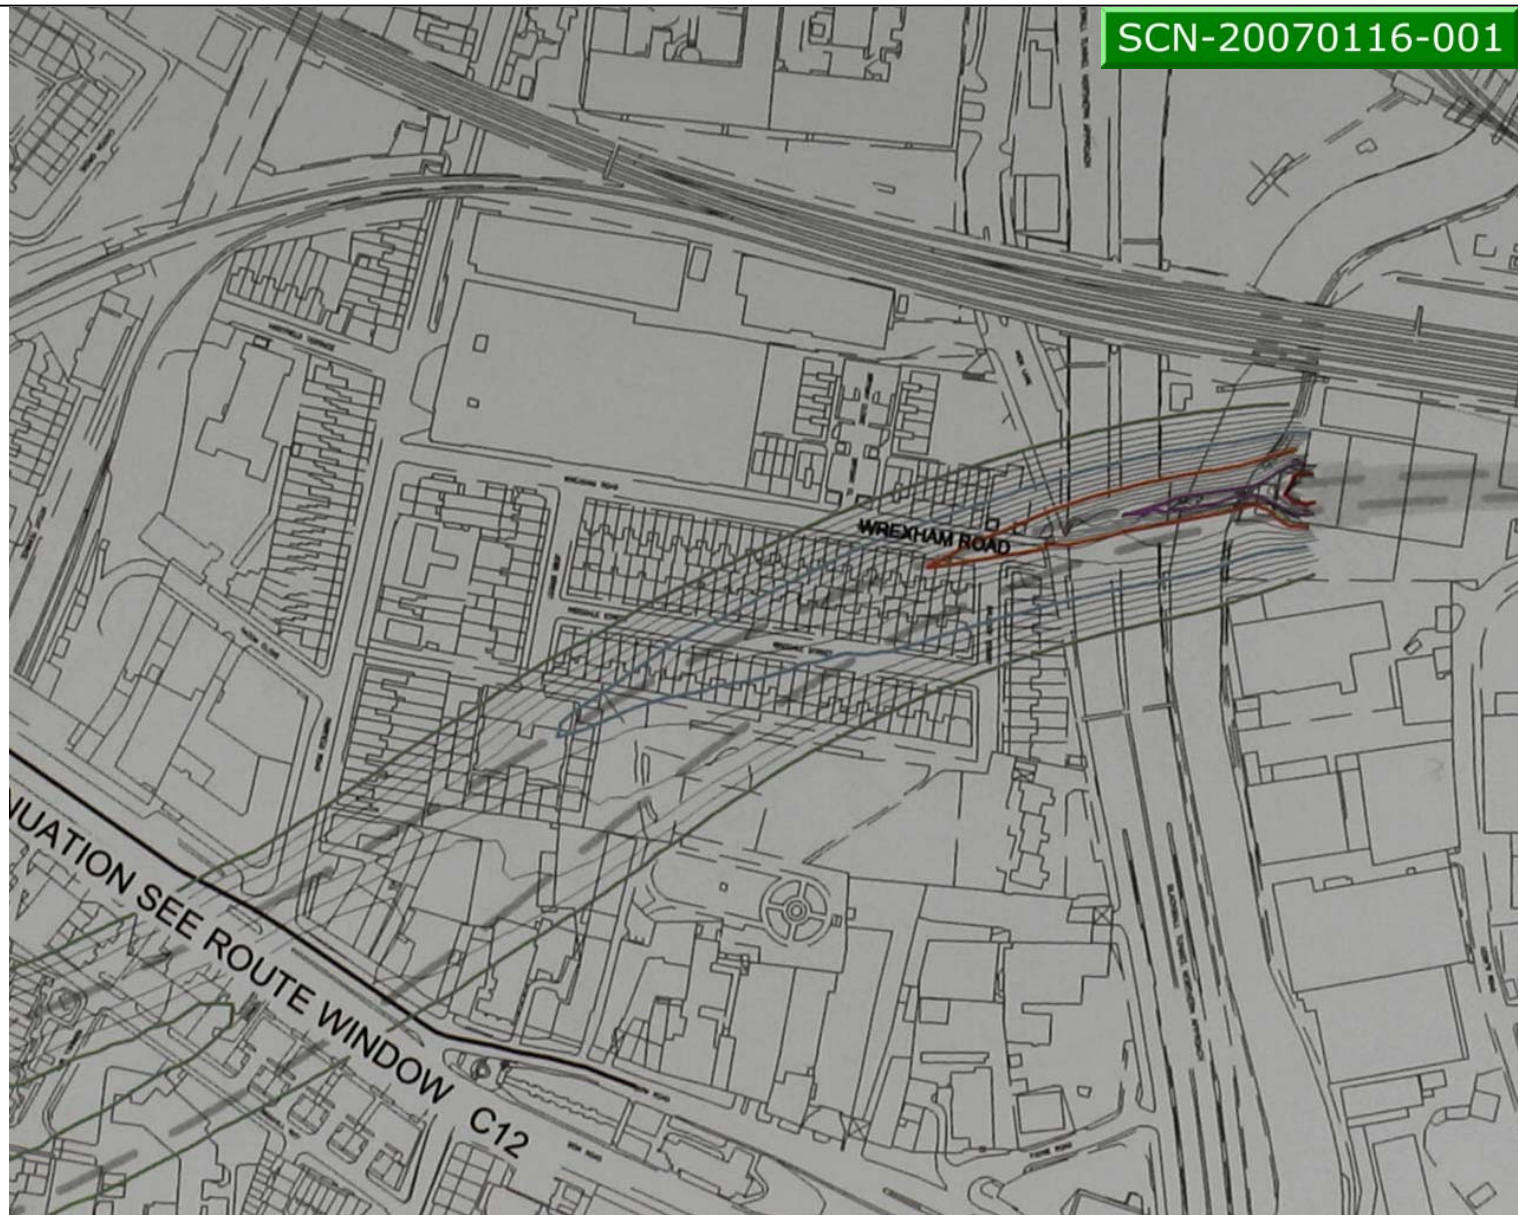



HAM & WL SEWERS DIVERSIONS - SKETCH 5
OPTION 5 - ADDITIONAL PROVISION
PLAN & CONSTRUCTION SITES

EXHIBIT

